


DUBLIN BOARD OF PUBLIC HEALTH.

EXISTING BURIAL GROUND BALSCADDAN.

MAP SHOWING VACANT GROUND LAID OUT IN GRAVE SPACES JULY 1939.

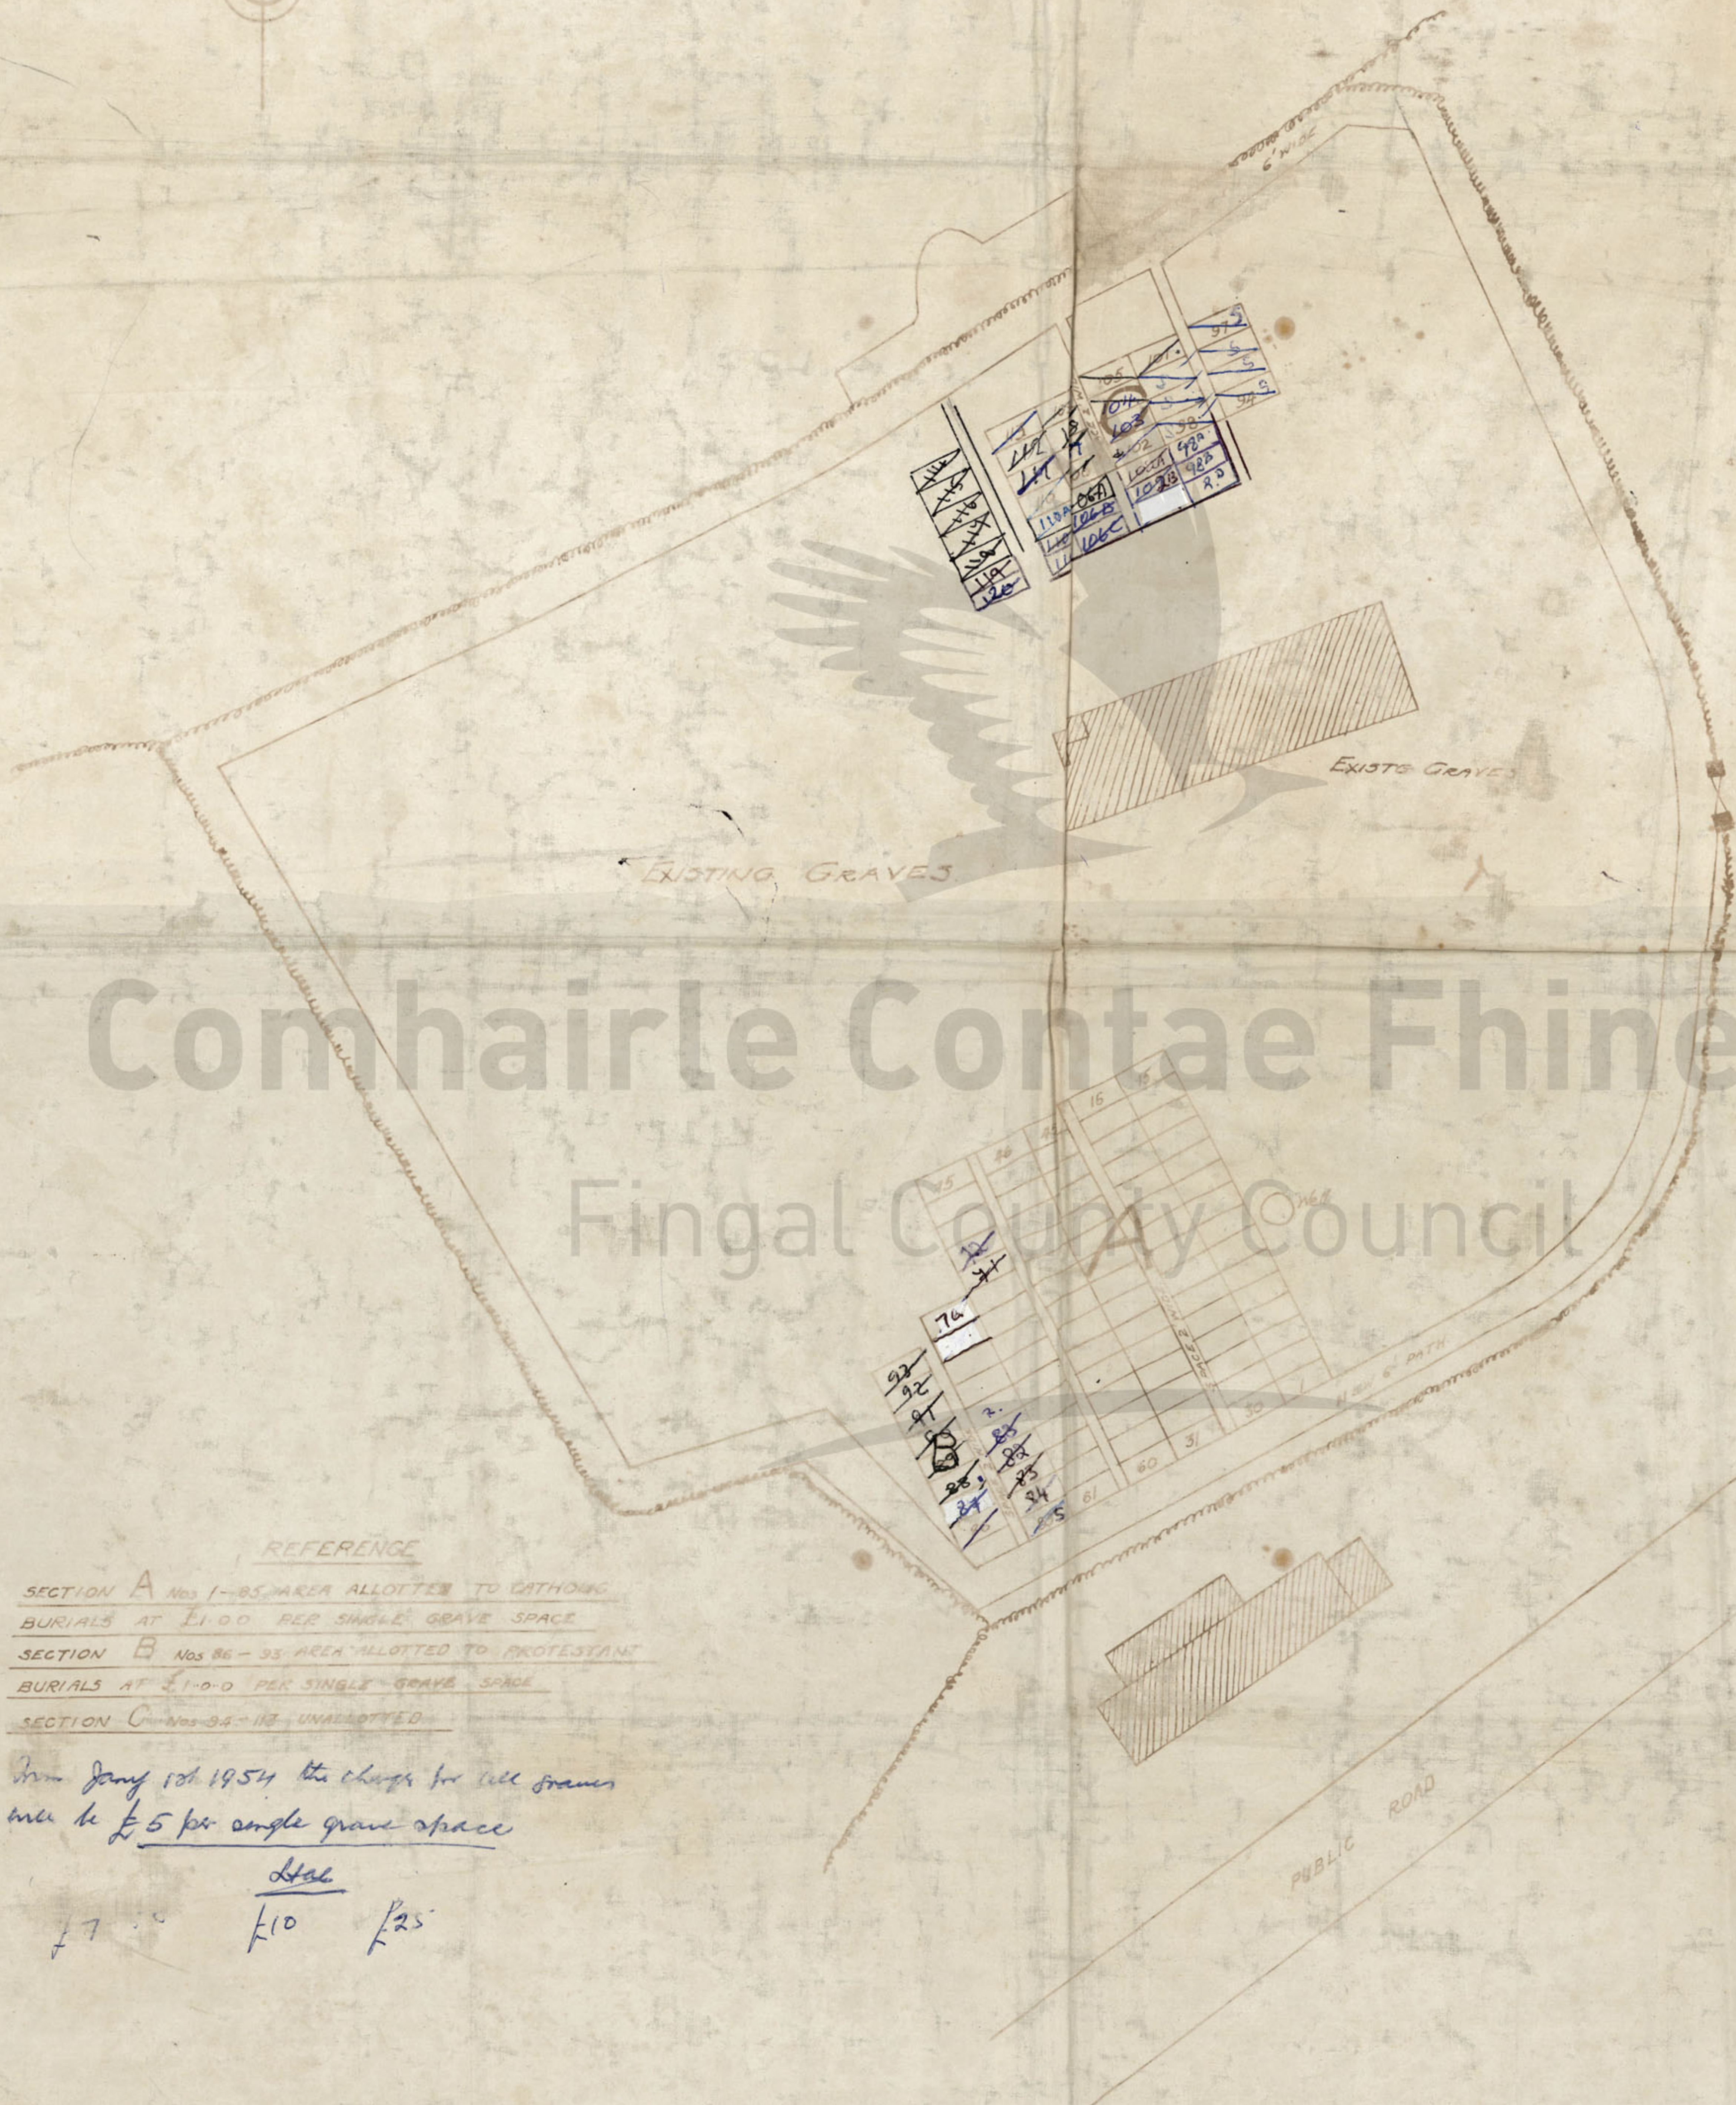

REFERENCE

- SECTION A Nos 1-85 AREA ALLOTTED TO CATHOLIC BURIALS AT £1.00 PER SINGLE GRAVE SPACE
- SECTION B Nos 86-95 AREA ALLOTTED TO PROTESTANT BURIALS AT £1.0.0 PER SINGLE GRAVE SPACE
- SECTION C Nos 96-118 UNALLOTTED

From Jan'y 1st 1954 the charge for all graves will be £5 per single grave space

Atal
£7 £10 £25

Scale ~ 20 Feet to One Inch ~

F.P. RUSSELL M.R.I.A., M.C.E.I.,
ENGINEER TO THE BOARD
& PARNELL SQ
DUBLIN.

July 1939