

# DUBLIN BOARD OF PUBLIC HEALTH

## EXISTING BURIAL GROUND GRALLAGH

MAP SHOWING VACANT GROUND LAID OUT IN GRAVE SPACES JANUARY 1933

249




**REFERENCE**

SECTION	GRAVE SPACES	AREA ALLOTTED	CATHOLIC BURIALS	PROTESTANT	PER SINGLE GRAVE SPACE
A	Nos. 29-54		0		£1-0-0
B	Nos. 1-28 AND 55-32				£1-0-0
C	Nos. 35-242				£1-0-0
D	Nos. 75-285 AND 300-306			PROTESTANT	£1-0-0
E	Nos. 296-299				£1-0-0
F	Nos. 243-256 AND 265-278				£1-0-0
G	Nos. 257-264	UNALLOTTED			

From 1st July 1954 the above charges are increased to £ 5 per single grave space

From 1st August 1971 *Hal*  
above spaces are increased to £7-50 per single grave space  
*6/3/71*

Scale ~ 20 Feet to One Inch

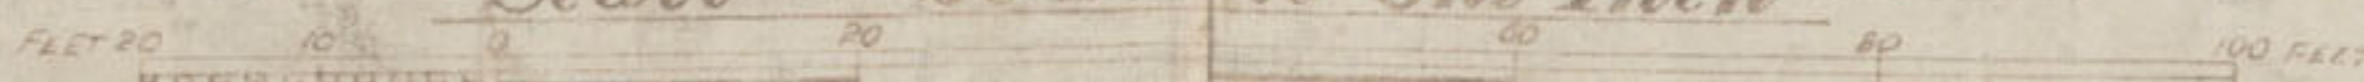

9' x 4'